




REO GRIPPA – FOOTING INSTALLATION

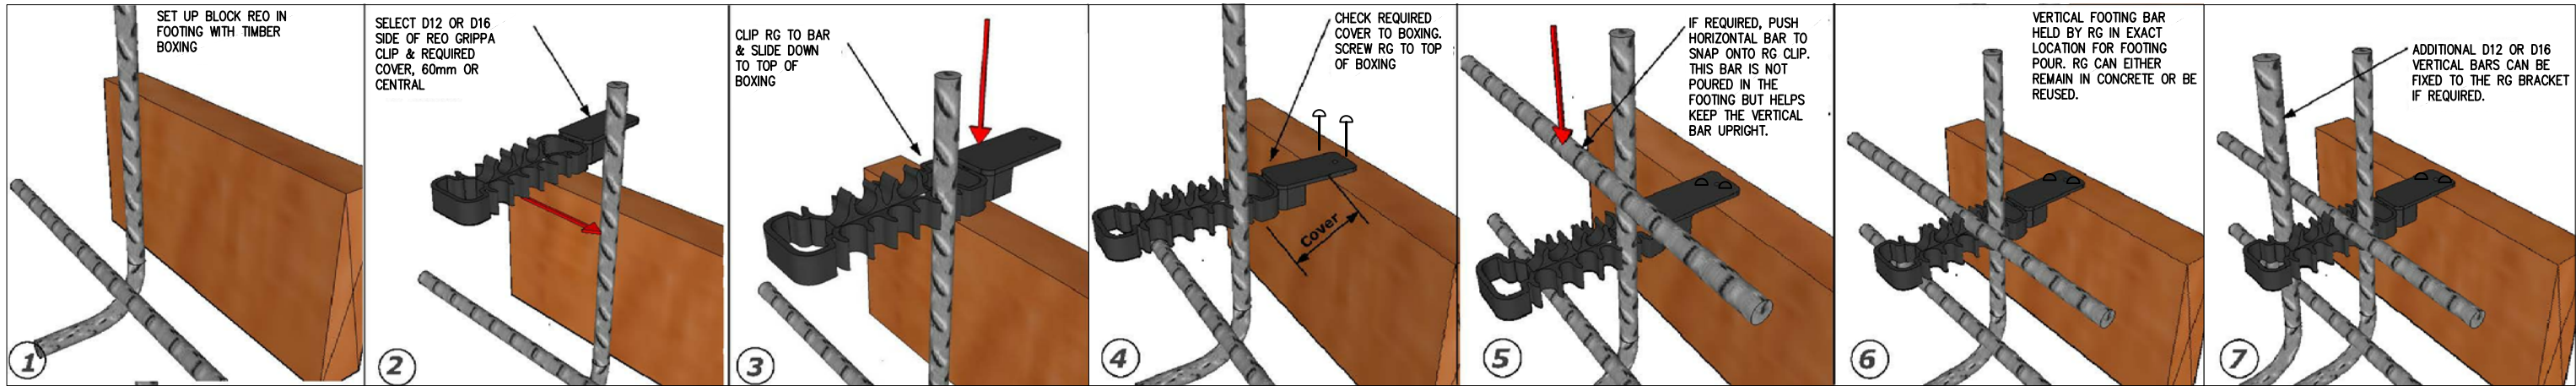

REO GRIPPA – BLOCK INSTALLATION

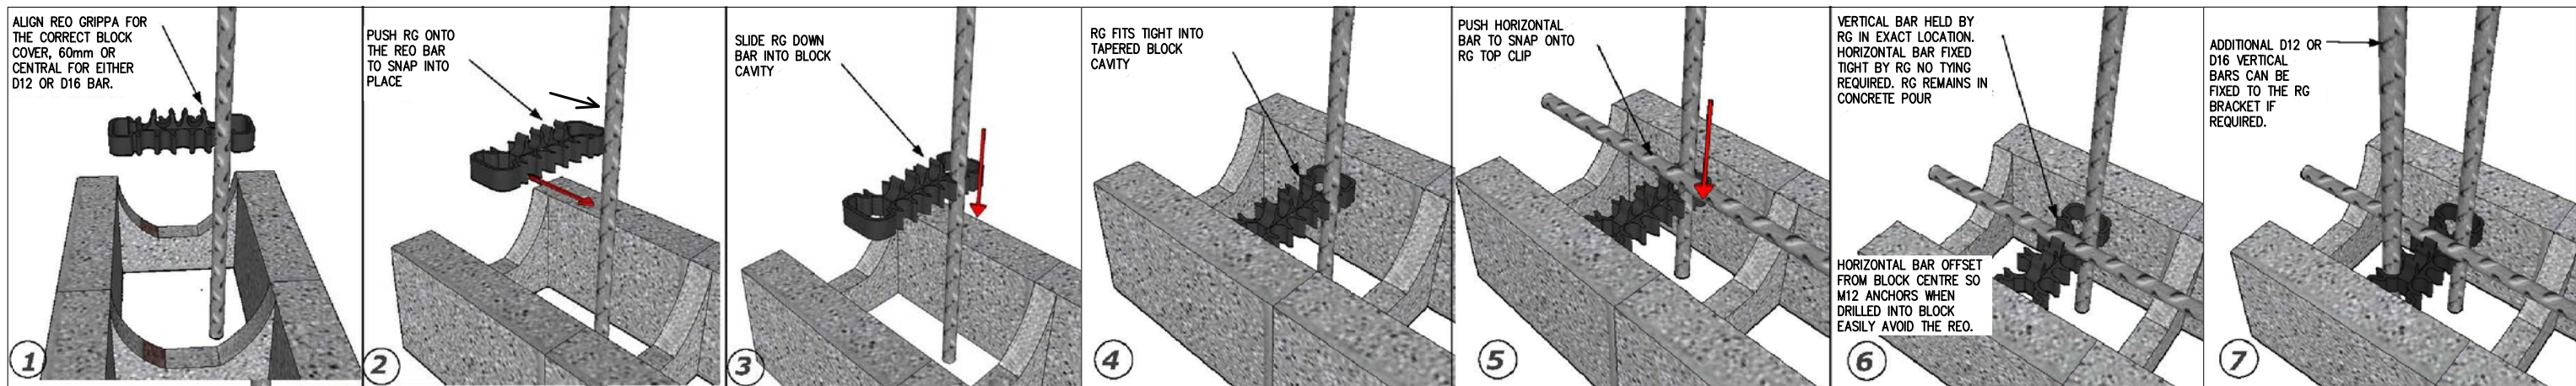


THE REO GRIPPA HAS BEEN DESIGNED TO ACCURATELY SECURE BLOCK WALL AND FOOTING REINFORCING BARS IN THE CORRECT POSITION DURING CONCRETE POURING. ITS A BAR CHAIR FOR BLOCK WALLS

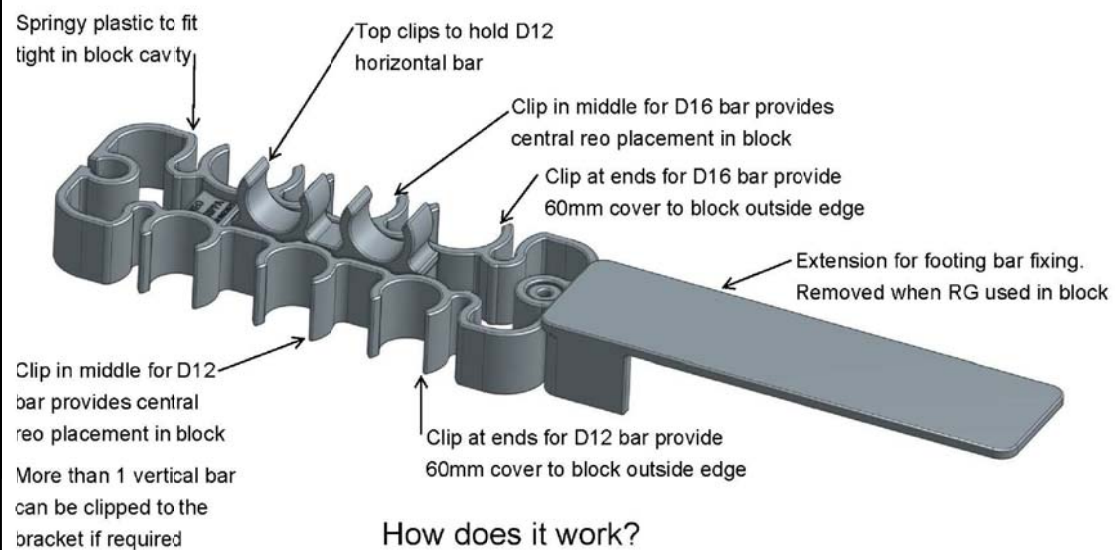

PURCHASE REOGRIPPA BRACKETS AT WWW.REOGRIPPA.CO.NZ OR CALL 021 495 540

NOTES

- THE REO GRIPPA IS A BAR CHAIR FOR BLOCK WALL AND FOOTING REINFORCING BARS
- IT'S A SECURE METHOD OF HOLDING VERTICAL REINFORCING IN BLOCKS WITH THE CORRECT COVER DURING CONCRETE POURING
- D AND HD BARS CAN BE CLIPPED TO THE REO GRIPPA AND MORE THAN ONE VERTICAL BAR CAN BE CLIPPED TO THE REO GRIPPA.
- THE REO GRIPPA ENSURES THAT VERTICAL BAR PLACEMENT COMPLIES WITH THE MASONRY CODE TOLERANCE OF $\pm 6\text{MM}$ LOCATION ACCURACY
- HORIZONTAL REO IS ALSO CLIPPED ON TO THE REO GRIPPA SO NO WIRE TYING IS REQUIRED
- EASY TO USE CLIP ON SYSTEM FOR REO THAT FITS TIGHTLY IN THE BLOCK CAVITY
- RECYCLED PLASTIC CONSTRUCTION
- PEACE OF MIND FOR BLOCK LAYERS, COUNCILS AND ENGINEERS KNOWING VERTICAL BARS ARE HELD SECURELY IN THE CORRECT LOCATION DURING CONCRETE POUR WITHIN BLOCK WALLS AND BLOCK WALL FOOTINGS
- VISIT WWW.REOGRIPPA.CO.NZ FOR MORE DETAILS, VIDEOS AND PHOTOS OF INSTALLATION AND BRACKET PURCHASE.

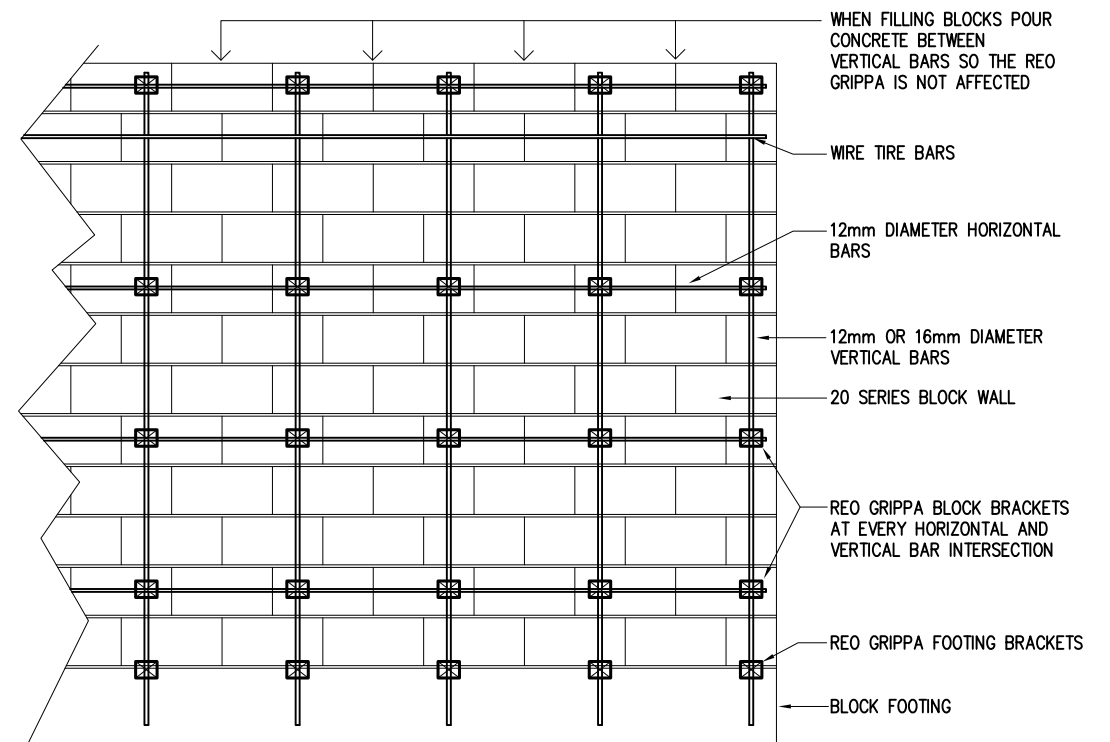

REO GRIPPA – BLOCK ELEVATION

NOTE: IT IS POSSIBLE TO USE THE REO GRIPPA ON EVERY OTHER BAR INTERSECTION AND WIRE TIE THE BARS TOGETHER.

0 MAY 2020	ISSUED FOR CONSTRUCTION	MDP					
REV	DATE	AMENDMENT	BY	CHK	ENG	APP	APP

COPYRIGHT
REOGRIPPA bracket is a registered design, NZ No. 422671. Under NZ Copyright & Intellectual Property Law it is not permitted to reproduce the REOGRIPPA bracket.



www.Reogrippa.co.nz

	NAME	DATE
DRAWN	MATTONI HOLDINGS	MAY 2020
CHECKED		
ENGINEER		
APPROVED		
SCALES	A3 NTS	
PROJECT No.	RG	

REO GRIPPA BLOCK BRACKET SPECIFICATION

Drawing No. **RG – SPEC 01** REV. **0**